


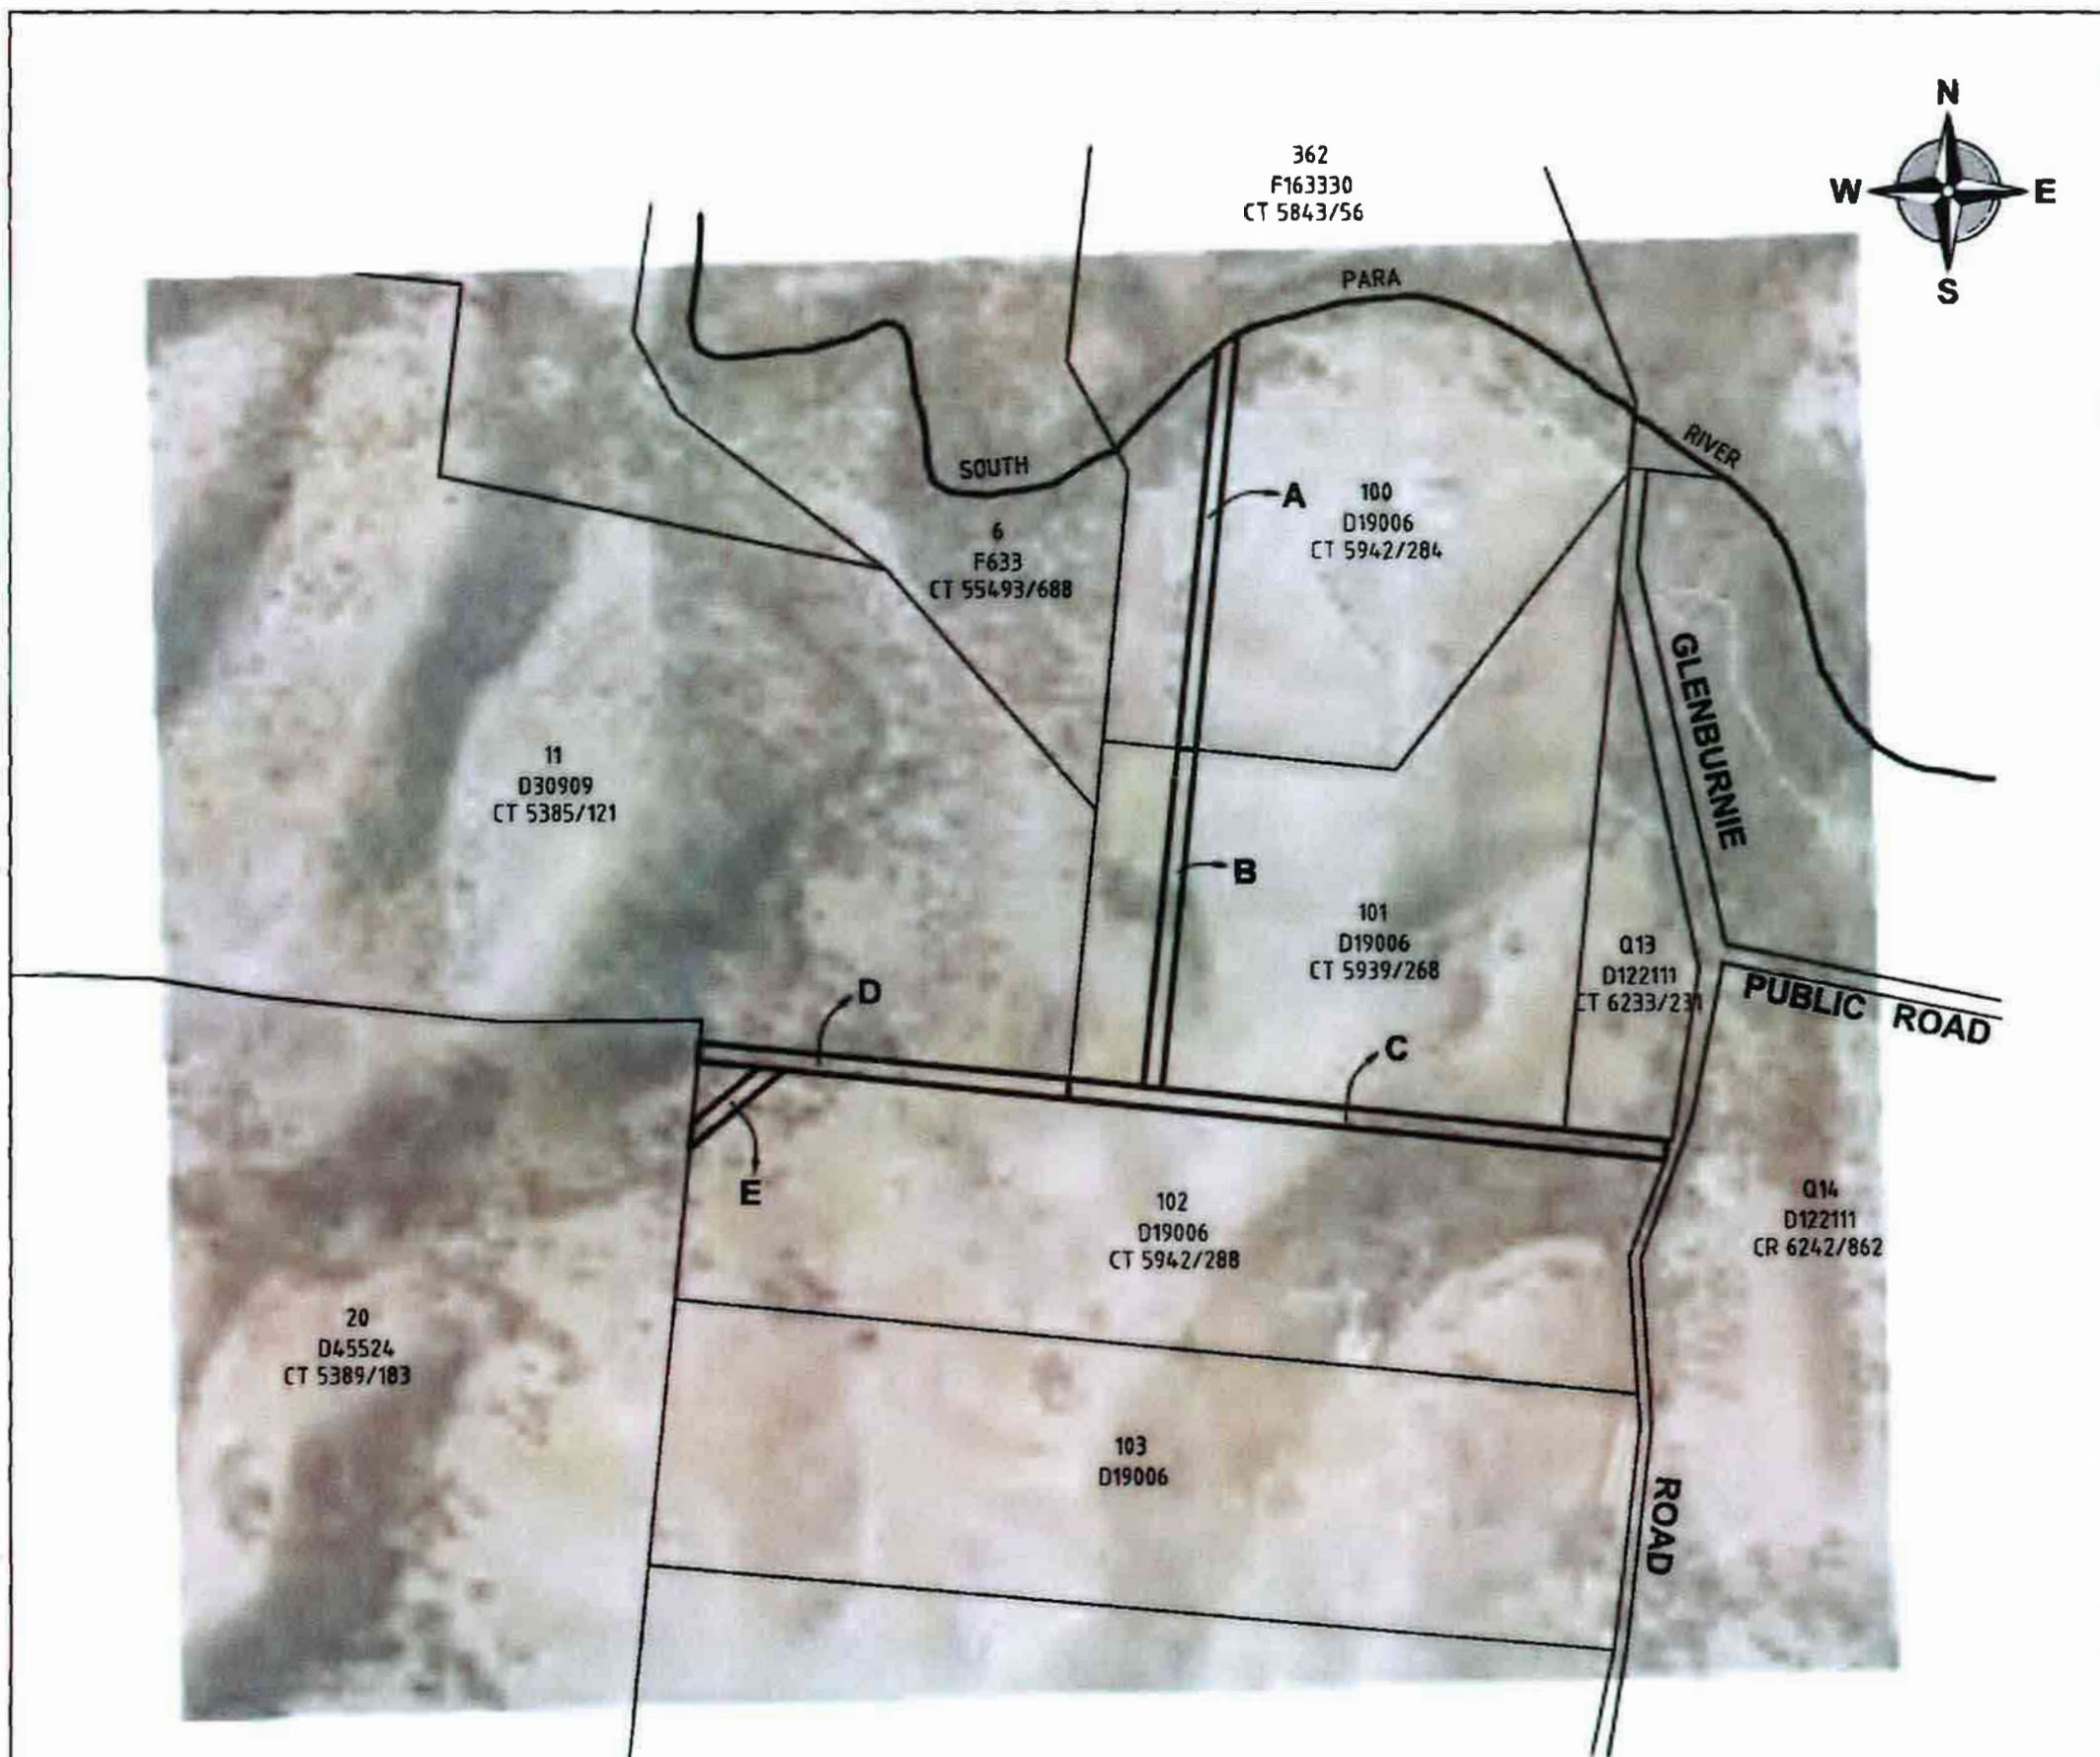

PRELIMINARY PLAN

26/0020

PLAN UNDER THE ROADS (OPENING & CLOSING) ACT, 1991


TITLE REFERENCE FOR ROAD N/A

IRRIGATION AREA DIVISION

HUNDRED MUNNO PARA

AREA YATTALUNGA

COUNCIL CITY OF PLAYFORD

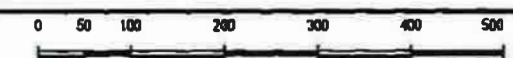

1:5000

STATEMENTS CONCERNING EASEMENTS ANNOTATIONS AND AMENDMENTS

ROAD TO BE CLOSED LETTERED A, B, C, D & E

A TO BE MERGED WITH CT 5942/284

B TO BE MERGED WITH CT 5939/268

C & E TO BE MERGED WITH CT 5942/288

D TO BE MERGED WITH CT 5385/121

AERIAL PHOTO SUPPLIED BY METRO MAP 17/03/23

CERTIFIED CORRECT AS TO INTENT

DATED 21/5/2026

CITY OF PLAYFORD

I HEREBY CERTIFY THAT THE PORTIONS OF ROAD TO BE CLOSED HEREON ARE ROAD WITHIN THE MEANING OF SECTION 3 OF THE ROADS (OPENING & CLOSING) ACT, 1991

AUTHORITY REFERENCE

PUBLIC MAP

22/5/2026

DAMIAN HOLLAND
LICENSED SURVEYOR

Alexander & Symonds Pty.Ltd.

62 THE PARADE, NORWOOD,
SOUTH AUSTRALIA 5067

Tel (08) 8130 1666

A.B.N. 93 007 753 988

REFERENCE 23A1787 PP(A)

JEA 10.05.2023