


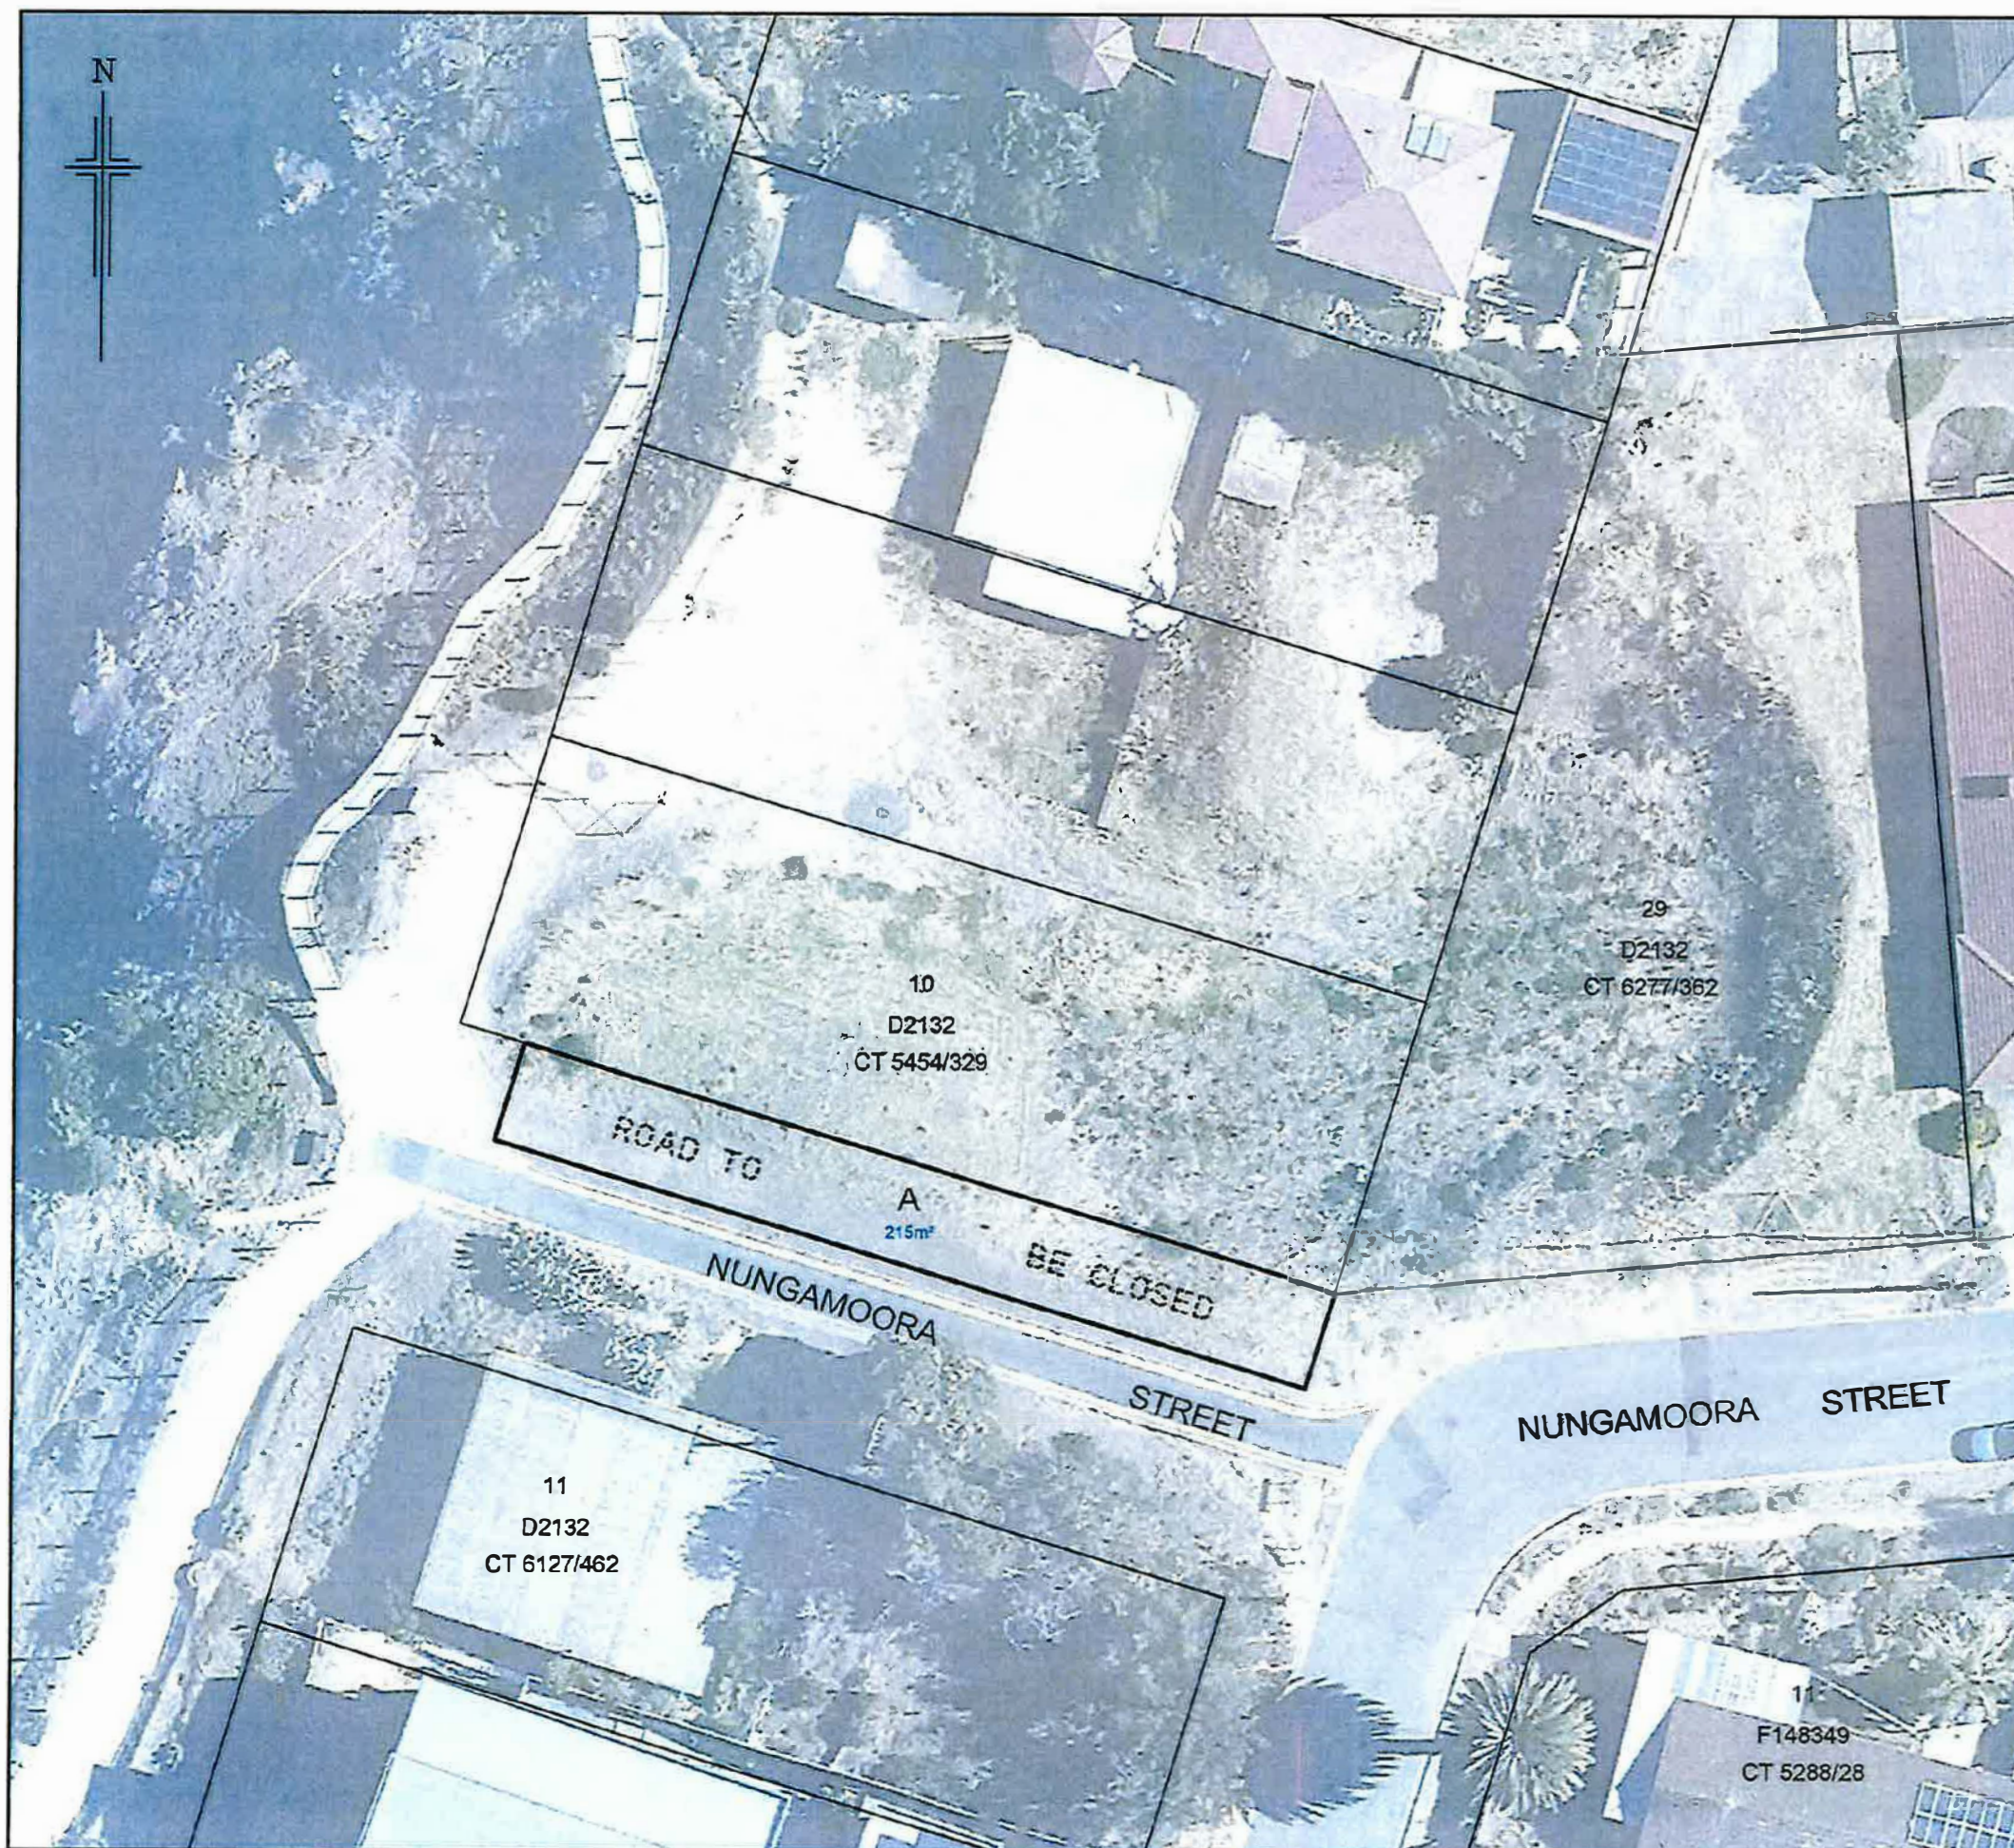

PRELIMINARY PLAN

26/0025

PLAN UNDER THE ROADS (OPENING & CLOSING) ACT, 1991

TITLE REFERENCE FOR ROAD PT CT 6271/917

IRRIGATION AREA DIVISION
HUNDRED NOARLUNGA
AREA HALLETT COVE
COUNCIL CITY OF MARION

SCALE 0 2.5 5 10 15 20 25 METRES
m

STATEMENTS CONCERNING EASEMENTS ANNOTATIONS
AND AMENDMENTS

ROAD TO BE CLOSED LETTERED A
A TO MERGE WITH CT 5454/329

AERIAL PHOTO SUPPLIED BY METROMAP 17/01/2026

CERTIFIED CORRECT AS TO INTENT

HENRY
MATTHEWS

DATED 22/06/2006

CITY OF MARION

I HEREBY CERTIFY THAT THE PORTION OF ROAD TO BE CLOSED
HEREON IS ROAD WITHIN THE MEANING OF SECTION 3 OF THE
ROADS (OPENING & CLOSING) ACT, 1991

AUTHORITY REFERENCE:

D2132

23/6/2026

DAMIAN JOHN HOLLAND
LICENSED SURVEYOR

Alexander & Symonds Pty.Ltd.

62 THE PARADE, NORWOOD,
SOUTH AUSTRALIA 5067
Tel (08) 8130 1666

A.B.N. 93 007 753 988

REFERENCE 20A0144 PP(A)
JEA 10/04/2026