


# PRELIMINARY PLAN No. 20/0038

ADELAIDE HILLS COUNCIL  
IN THE AREA NAMED STIRLING  
HUNDRED OF NOARLUNGA

ROAD TO BE CLOSED LETTERED A  
TO MERGE WITH CT 6203/652  
ROAD TO BE OPENED NUMBER 1  
TO BE POMONA ROAD

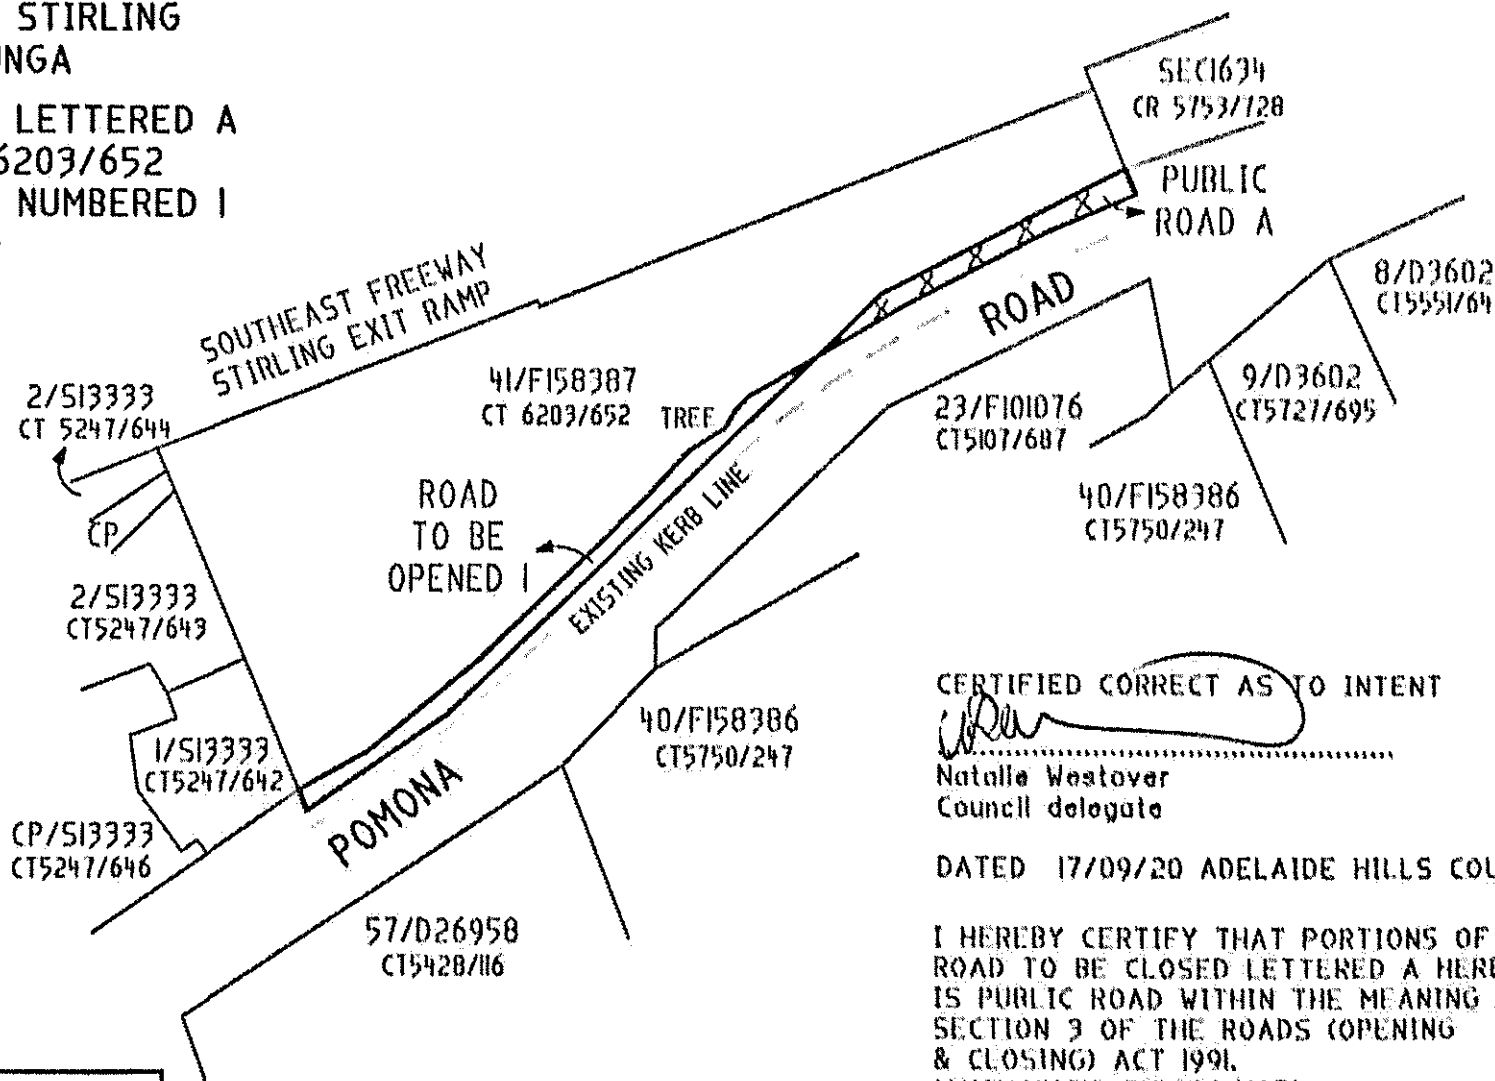

CERTIFIED CORRECT AS TO INTENT

*Natalie Westover*  
Natalie Westover  
Council delegate

DATED 17/09/20 ADELAIDE HILLS COUNCIL

I HEREBY CERTIFY THAT PORTIONS OF  
ROAD TO BE CLOSED LETTERED A HEREON  
IS PUBLIC ROAD WITHIN THE MEANING OF  
SECTION 3 OF THE ROADS (OPENING  
& CLOSING) ACT 1991.  
(AUTHORITY: PUBLIC MAP)

GREG BURGESS  
LICENSED SURVEYOR  
DATE 17/09/20

*Greg Burgess*

Access SDM

Surveying

18A Common Street, Mount Barker SA 5251  
Ph (08) 85913000

