


PRELIMINARY PLAN No. 26/0016

ADELAIDE HILLS COUNCIL
IN THE AREA NAMED STIRLING HUNDRED OF
NOARLUNGA

ROAD TO BE CLOSED LETTERED A
TO MERGE WITH ALLOTMENT 10 D135124

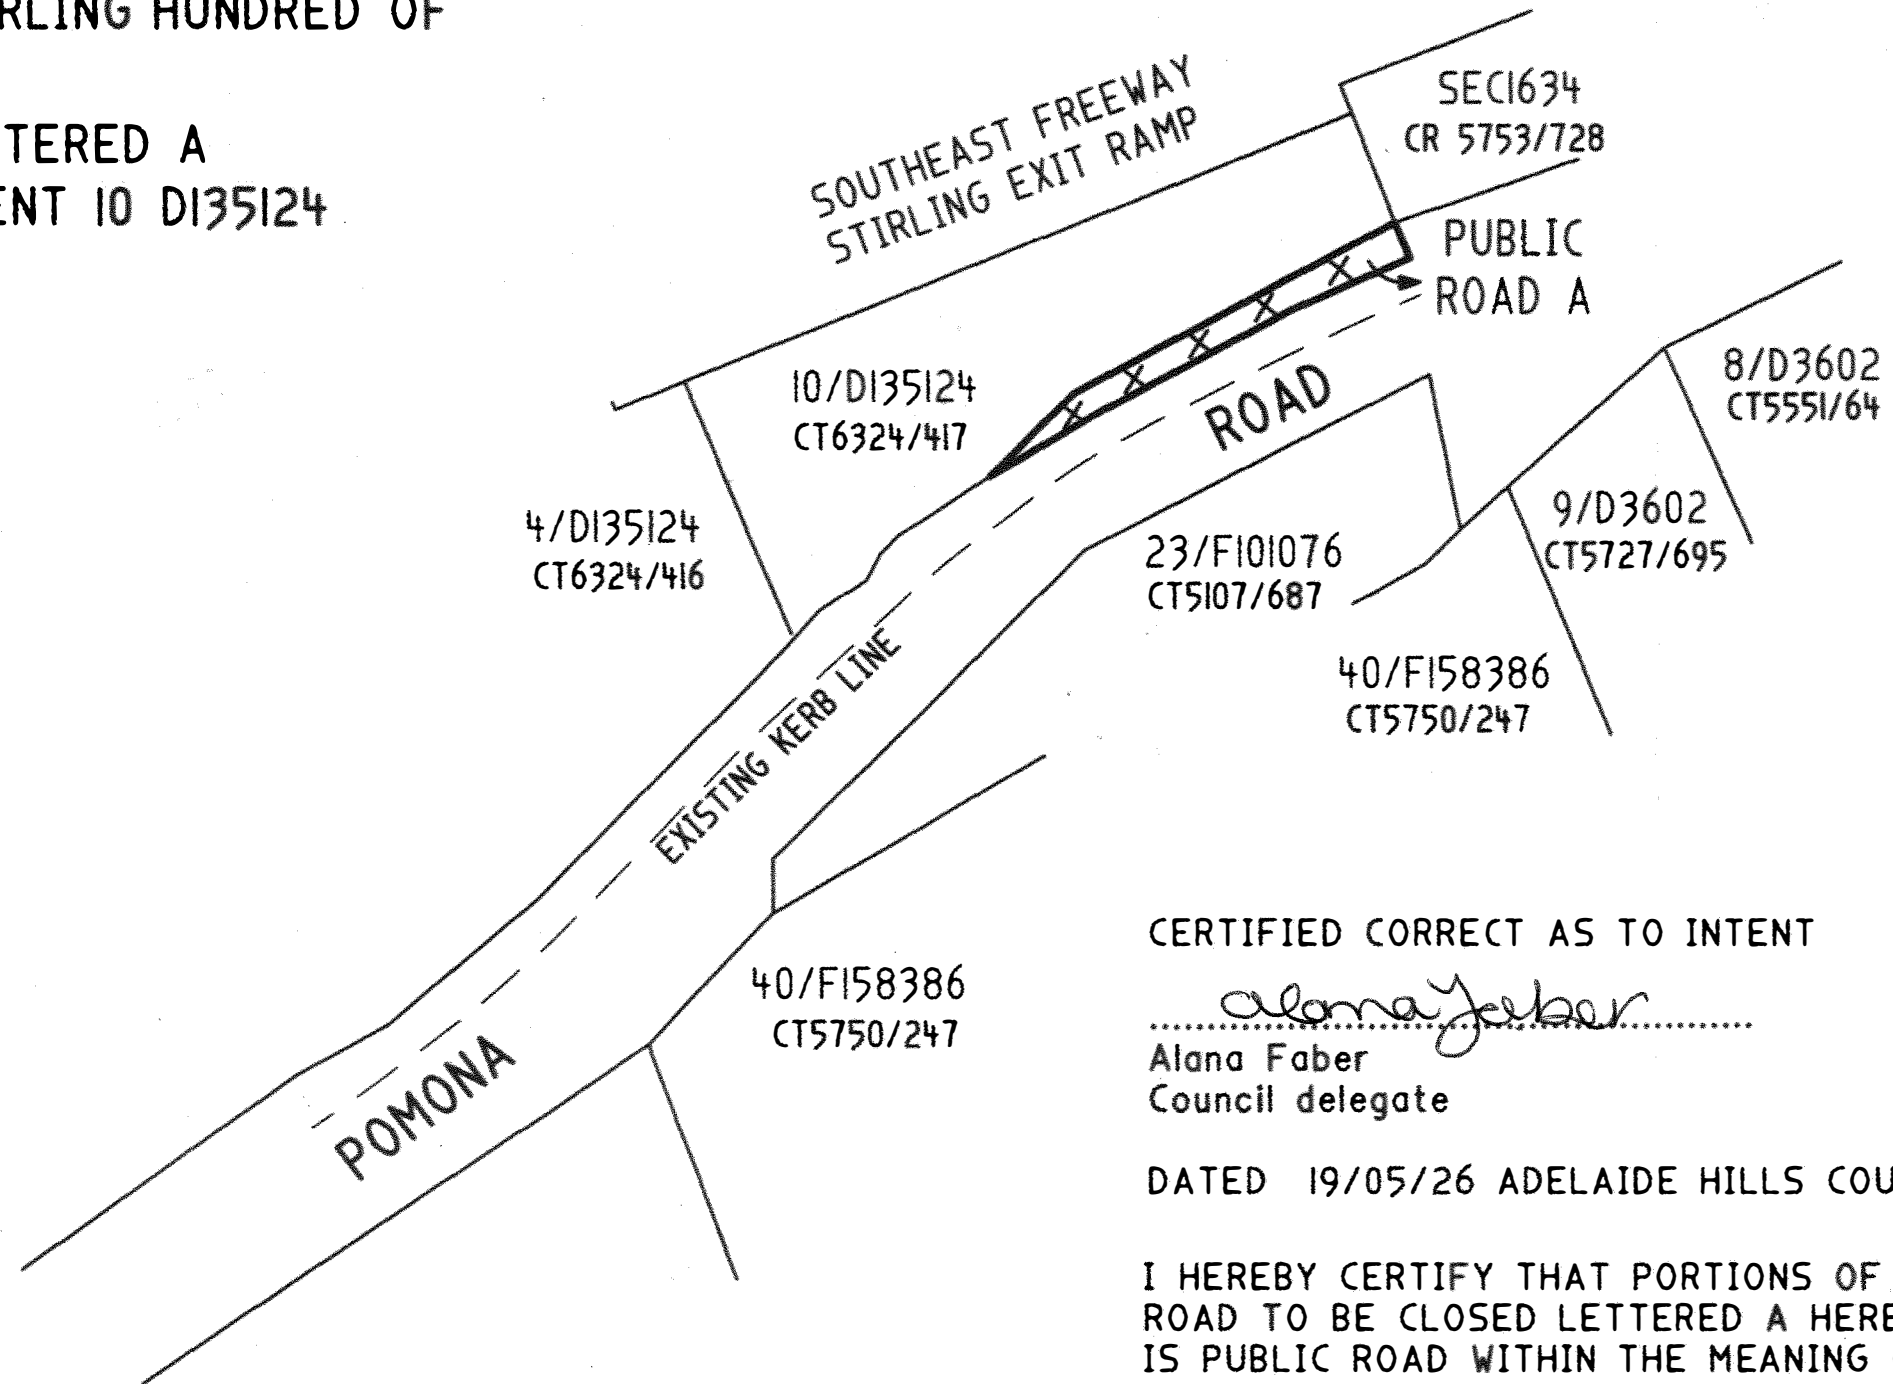

CERTIFIED CORRECT AS TO INTENT

Alana Faber
Alana Faber
Council delegate

DATED 19/05/26 ADELAIDE HILLS COUNCIL

I HEREBY CERTIFY THAT PORTIONS OF
ROAD TO BE CLOSED LETTERED A HEREON
IS PUBLIC ROAD WITHIN THE MEANING OF
SECTION 3 OF THE ROADS (OPENING
& CLOSING) ACT 1991.
(AUTHORITY: PUBLIC MAP)

GREG BURGESS
LICENSED SURVEYOR
DATE 19/05/26

Greg Burgess

Access SDM

Surveying

18A Cameron Street, Mount Barker SA 5251
Ph: (08) 83913000

