

SCHEDULE OF PIECES COMPRISED IN ONE LOT

| PIECES COMPRISED IN ONE LOT | TOTAL AREA |
|-----------------------------|-------------------|
| 10 & 11 | 408m ² |

* Asterisk denotes PIECE identifier only.
NOTE : All remaining parcels are each a lot.

LOCATION, COMMON PROPERTY AND SERVICE INFRASTRUCTURE PLAN

COMMUNITY PLAN NUMBER
CP 22541

PLAN TYPE PRIMARY

THIS IS SHEET 1 OF 2 SHEETS

DEPOSITED 20/10/2004
PRO REGISTRAR-GENERAL

| | | | |
|-----------------------|---------------------|---------------------------|----------------------|
| CLOSURE CHECKED ZH | PLAN EXAMINED EC | PLAN APPROVED 12.10.04 | P.M.S. APPROVED — |
|-----------------------|---------------------|---------------------------|----------------------|

TITLE REFERENCE CT 5540/856

LAND DESCRIPTION
ALLOTMENT 292 IN DP 3045 OF PT SEC 489

IRRIGATION AREA ... DIVISION ...
HUNDRED YATALA ...
AREA ... HAMPSTEAD GARDENS ...
COUNCIL CITY OF PORT ADELAIDE ENFIELD ...

MAP REF. 6628-39,g

O.B. FP 45688 TOTAL AREA 836m²

DEV. No. 040/C053/04

SCALE 0 5 10 15 20 25 METRES

ANNOTATIONS
THE COMMON PROPERTY IS DESIGNATED (C1) FOR LAND INFORMATION PURPOSES ONLY AND DOES NOT PROVIDE A LEGAL IDENTIFIER FOR THE COMMON PROPERTY.


ALL DISTANCES ARE GROUND DISTANCES

COMBINED SCALE FACTOR ... ZONE ... MGA ...
BEARING DATUM ①-② 315°54'20" ... DISTANCE ...
DERIVED FROM . FP. 45688 .

CERTIFICATE OF LICENSED SURVEYOR

I, PETER MARK GILBERT, a licensed Surveyor under the Survey Act 1992, certify that this community plan has been correctly prepared in accordance with the Community Titles Act 1996 to a scale prescribed by regulation,

Dated the 14th day of JUNE 2004
Licensed Surveyor ...

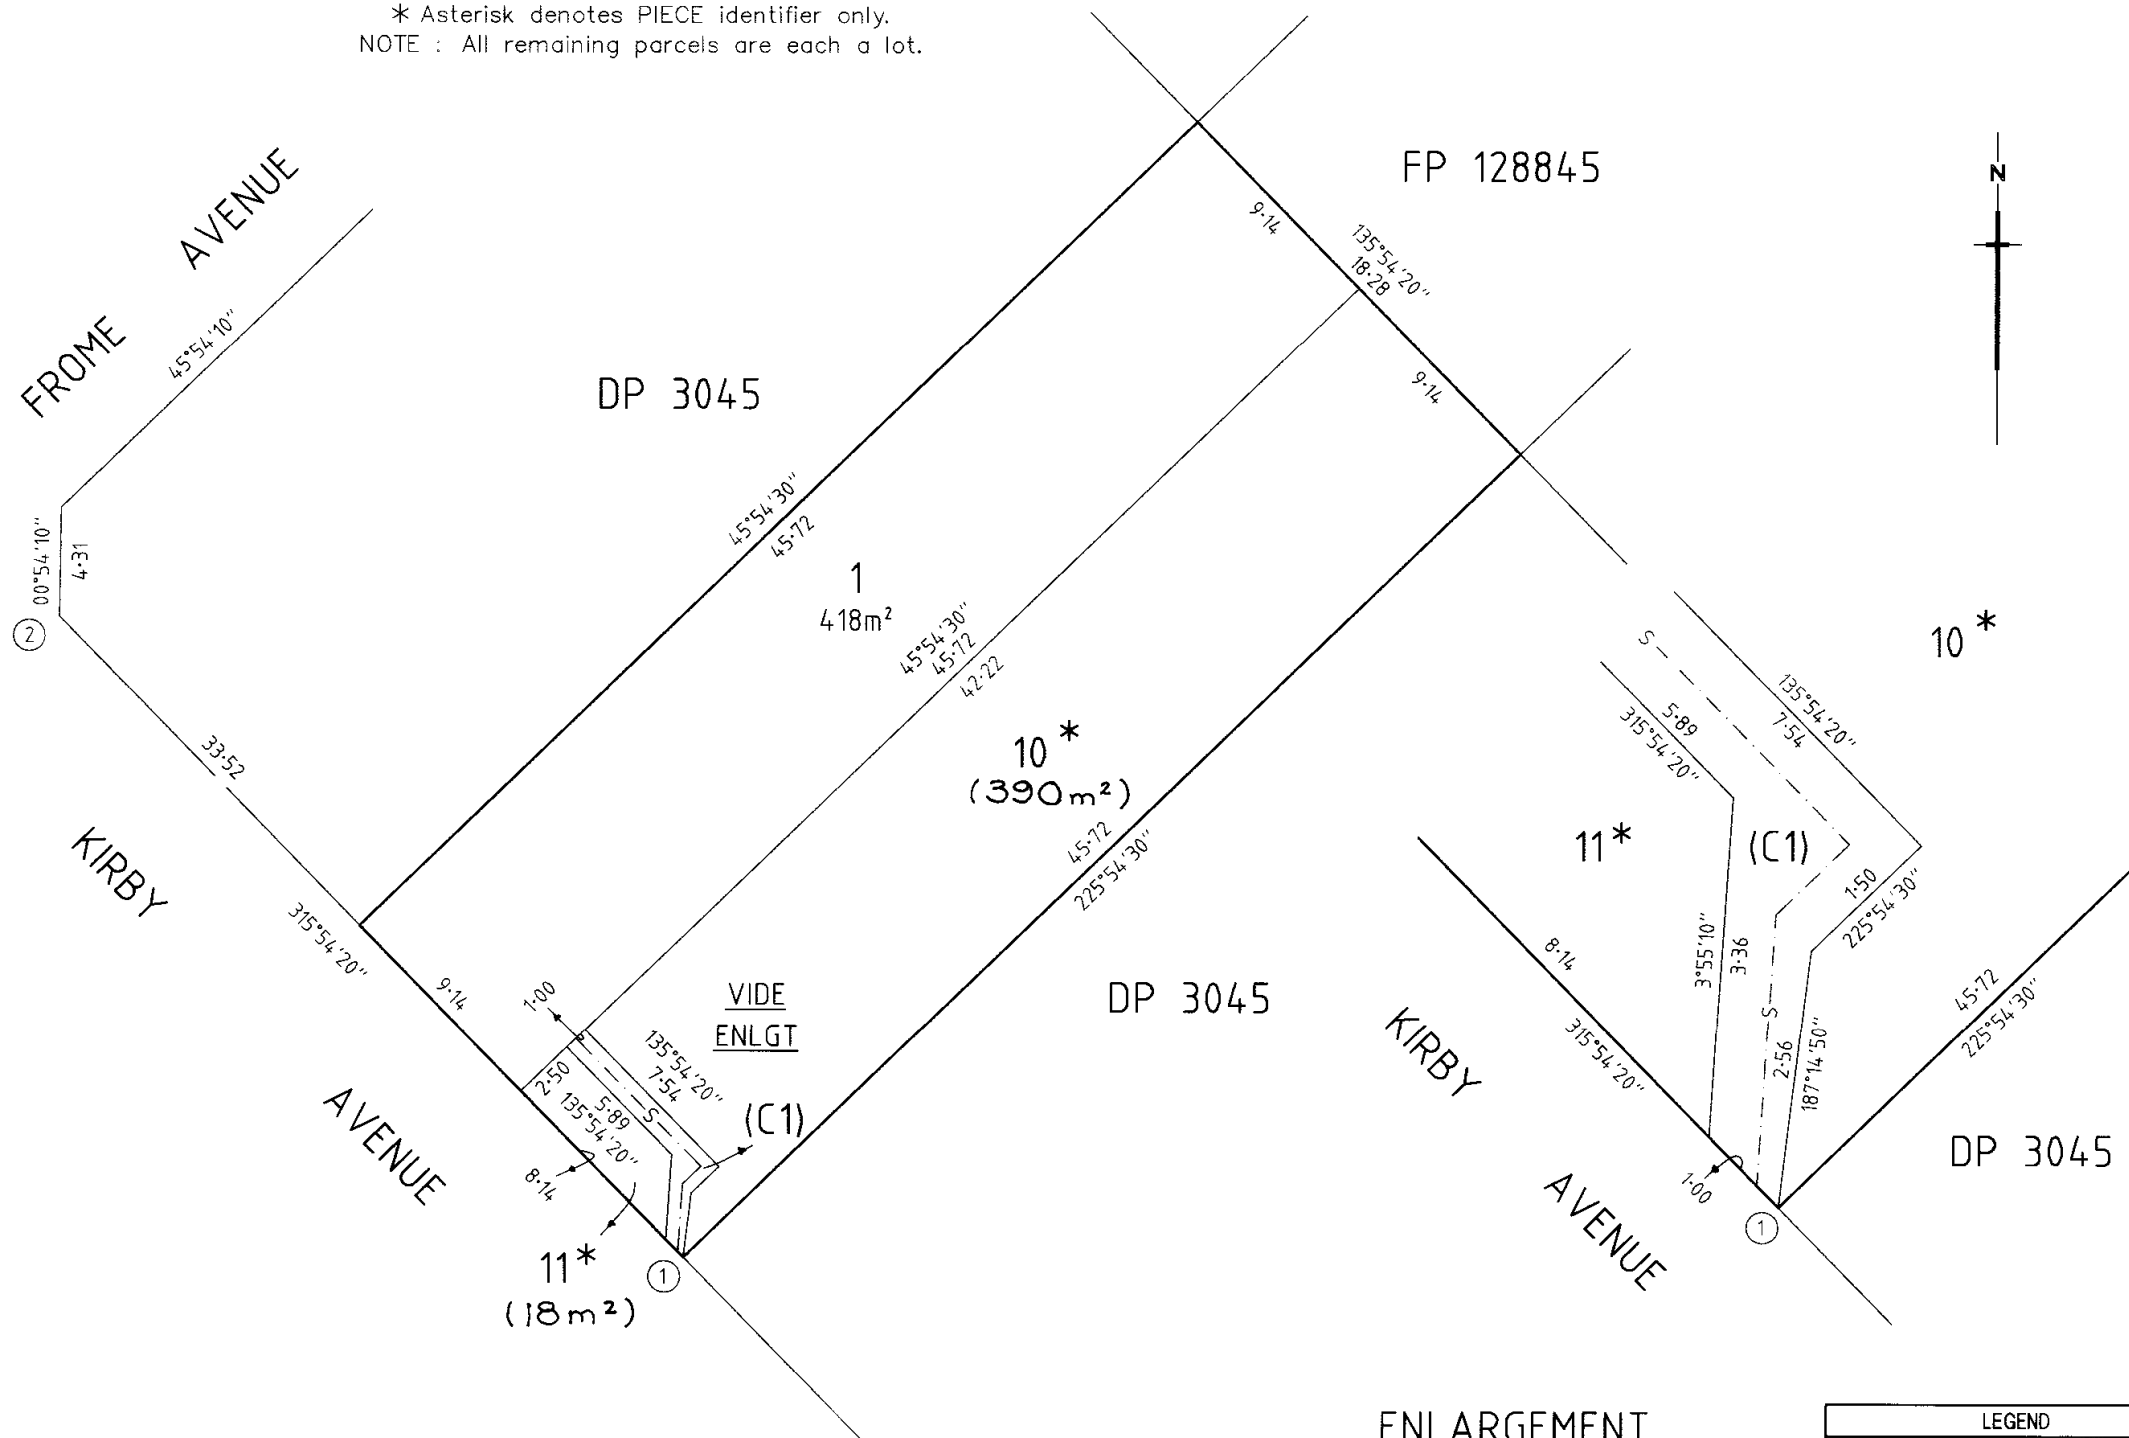

ENLARGEMENT (NOT TO SCALE)

SERVICE INFRASTRUCTURE SHOWN THUS -----

S = sewerage

SERVICE INFRASTRUCTURE NOT IN PLACE AT TIME OF SURVEY. POSITION OF SEWERAGE PIPE PLOTTED FROM INFORMATION PROVIDED BY THE DEVELOPER.

LEGEND

| | | |
|-----------------------|-------------|----------|
| NETWORK PSM | FD | FD |
| NETWORK STATION | FD | FD |
| PERMANENT SURVEY MARK | FOUND | FD |
| | GONE | GONE |
| REFERENCE MARKS | PLACED | MP OR RM |
| | FOUND | SPK FD |
| | GONE | BT GONE |
| DRILL HOLE & WING | | |
| DIRECTION CHANGE | | |
| PART DISTANCES | (20.32) | |
| CALCULATED DATA | 20.85 CALC. | |
| COPIED DATA | 100.85 | |

GILBERT SURVEYORS PTY LTD

ABN 68 083 847 232

2 CREMORNE STREET FULLARTON SA 5063
tel/fax 82719639
mobile 0428719639
REF: C114/04CP